




United States Department of State
BUREAU OF OVERSEAS BUILDING OPERATIONS
Washington, D.C.

RES
GATE 129
for
MBABANE
ESWATINI

WARNING: This document is the property of the U.S. Government. Further reproduction and/or distribution is prohibited without the express written permission of: Office of Foreign Buildings Operations, U.S. Department of State, Washington, DC, 20522-0620. Information on this document is not to be altered except with the written approval of the individual whose seal appears hereon.

13'-1" [3.99M]
30'-4" [9.25M]
6'-4" [1.93M]

43'-11" [13.39M] 49'-2" [14.99M]

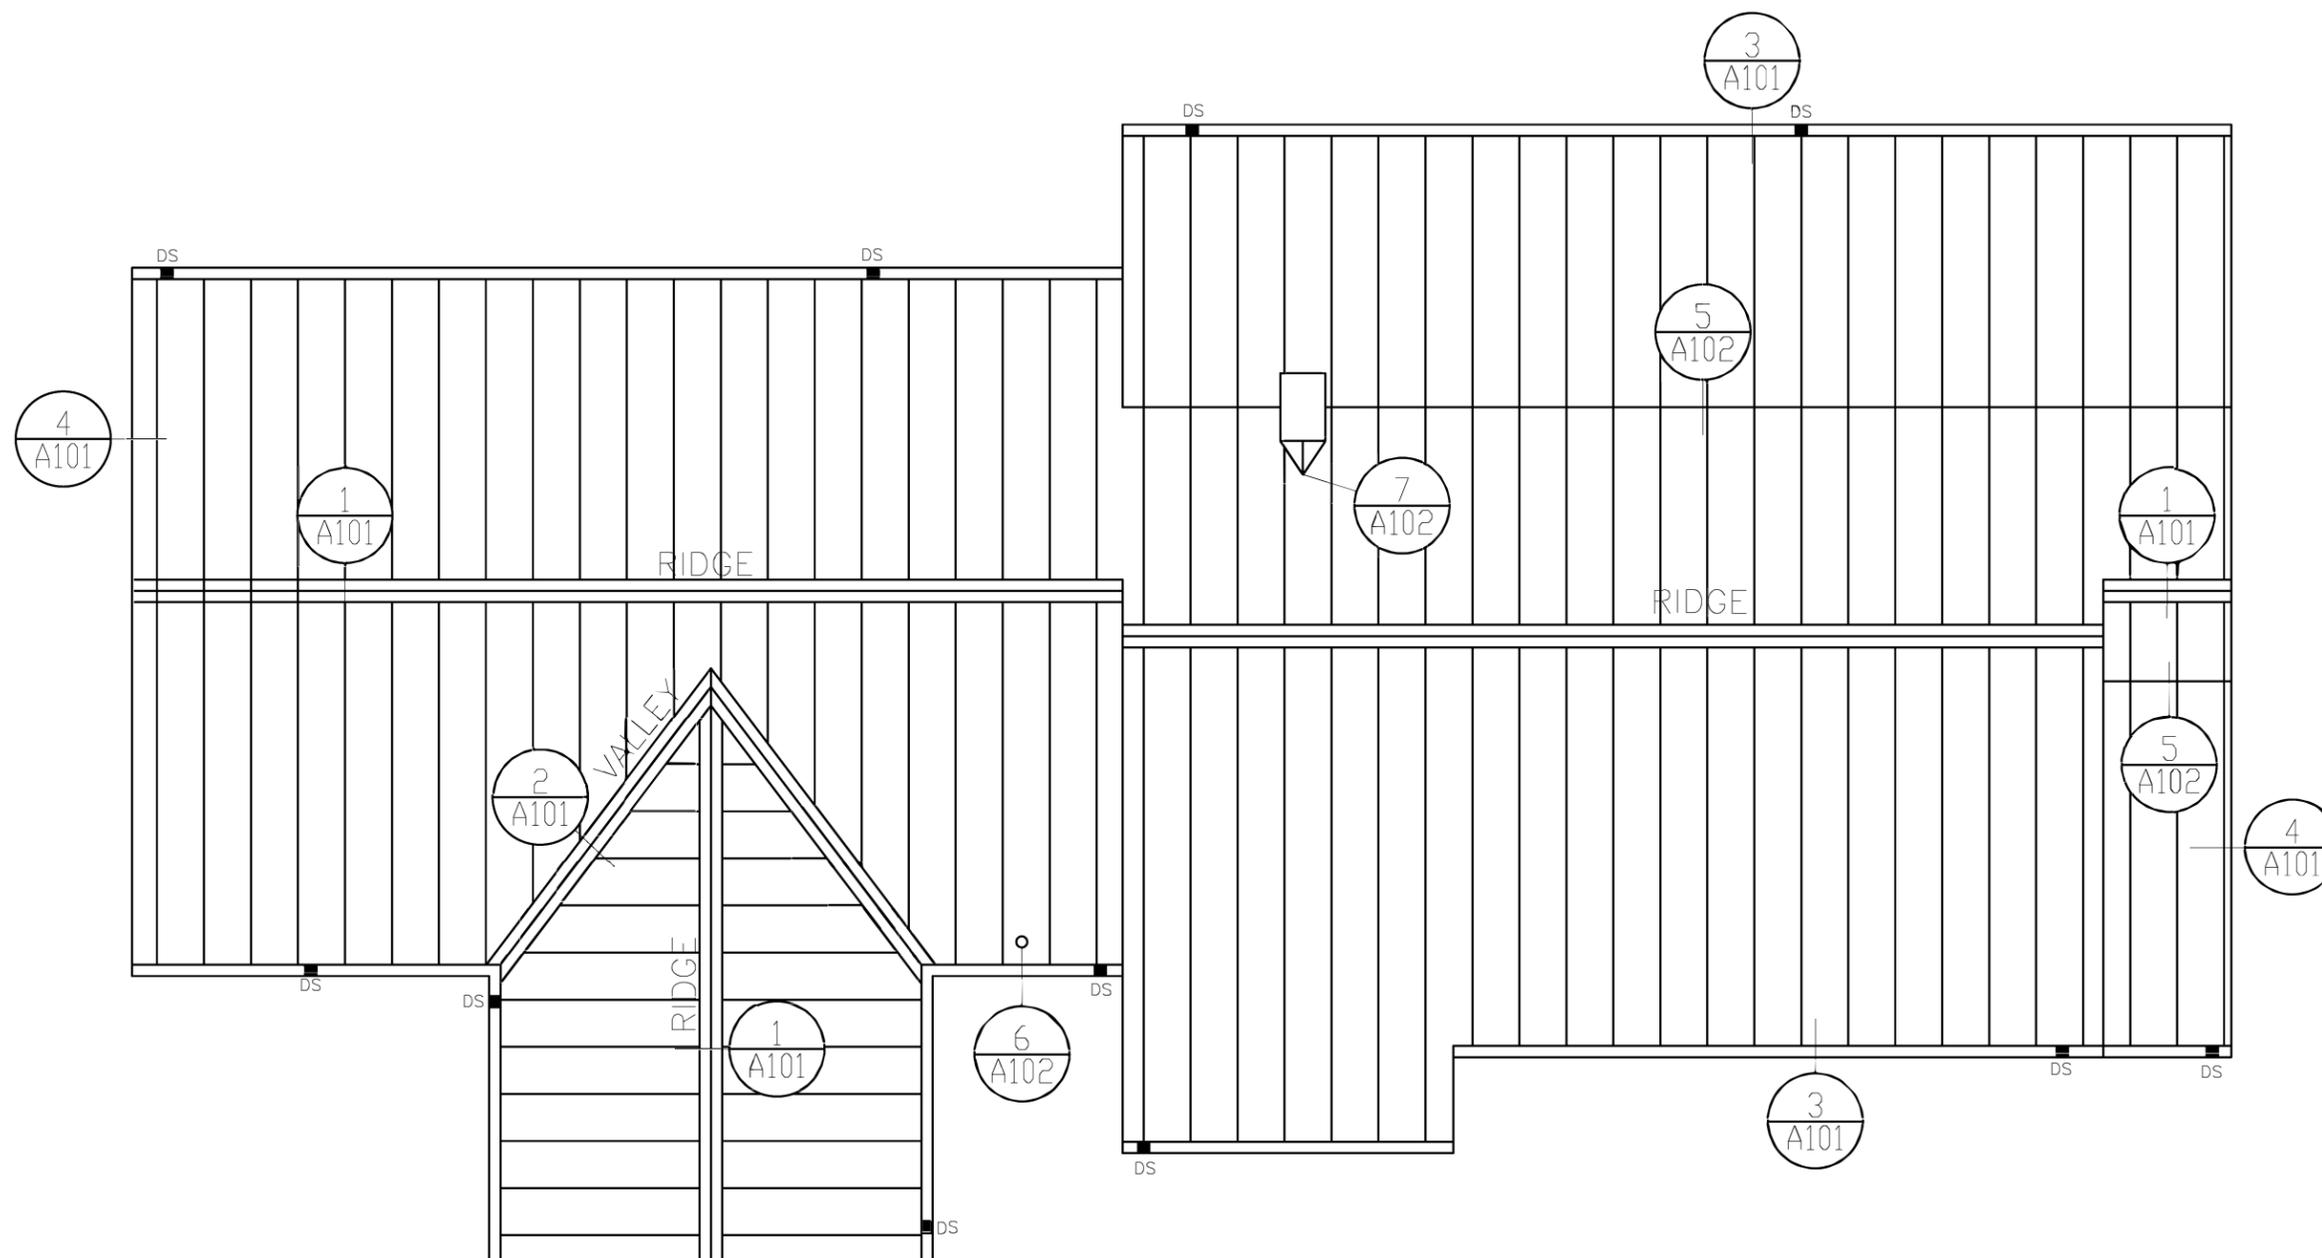

1 MAIN HOUSE ROOF PLAN
A101 SCALE - 1:100

Drawing Title		
ROOF PLAN		
FBO Project Number	Drawing Scale	Phase
FBO PROJECT #	1:100	
CADD File Name	CADD Plot Scale	<input type="checkbox"/> CONCEPT <input type="checkbox"/> 30% <input type="checkbox"/> 60% <input type="checkbox"/> 90% <input type="checkbox"/> 100% <input checked="" type="checkbox"/> FINAL
	1:1	


Date	03.13.2020	Sheet Number
Drawn By	CG	RES A100
Checked By	CG	
Project Number		
Classification	UNCLASSIFIED	




United States Department of State
BUREAU OF OVERSEAS BUILDING OPERATIONS
Washington, D.C.

RES
GATE 129
for
MBABANE
ESWATINI


WARNING: This document is the property of the U.S. Government. Further reproduction and/or distribution is prohibited without the express written permission of: Office of Foreign Buildings Operations, U.S. Department of State, Washington, DC, 20522-0620. Information on this document is not to be altered except with the written approval of the individual whose seal appears hereon.

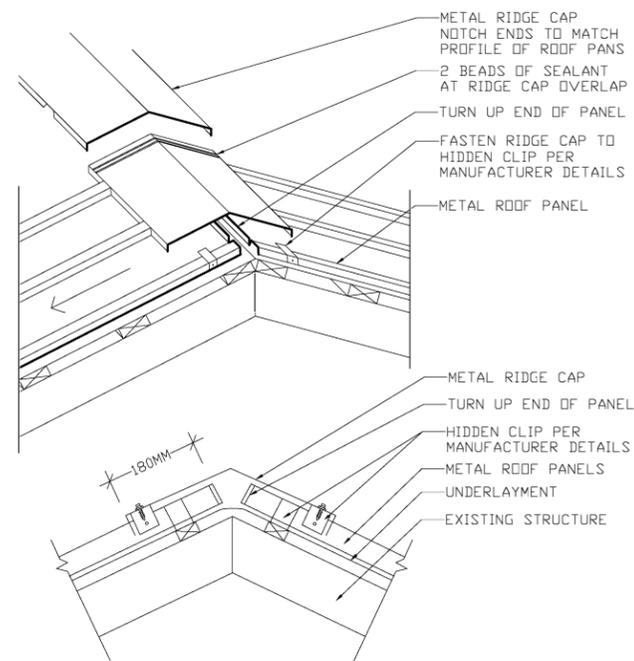


1 RIDGE FLASHING
A100/A101 SCALE - NTS

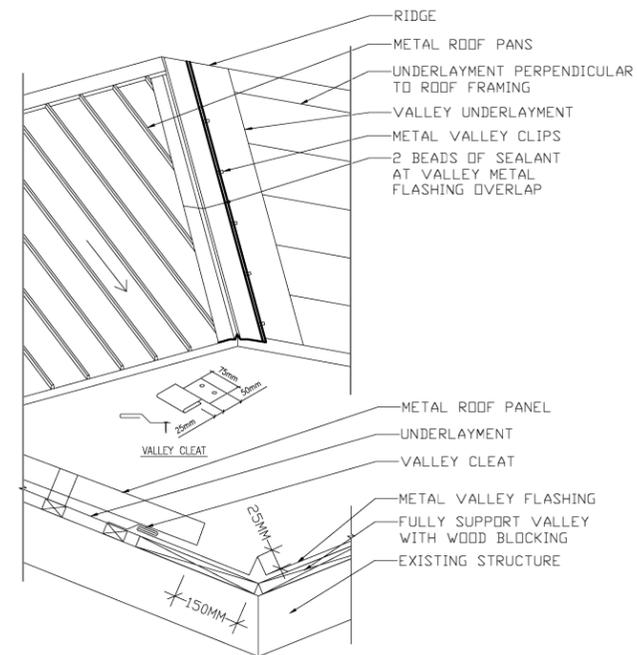

2 VALLEY FLASHING
A100/A101 SCALE - NTS

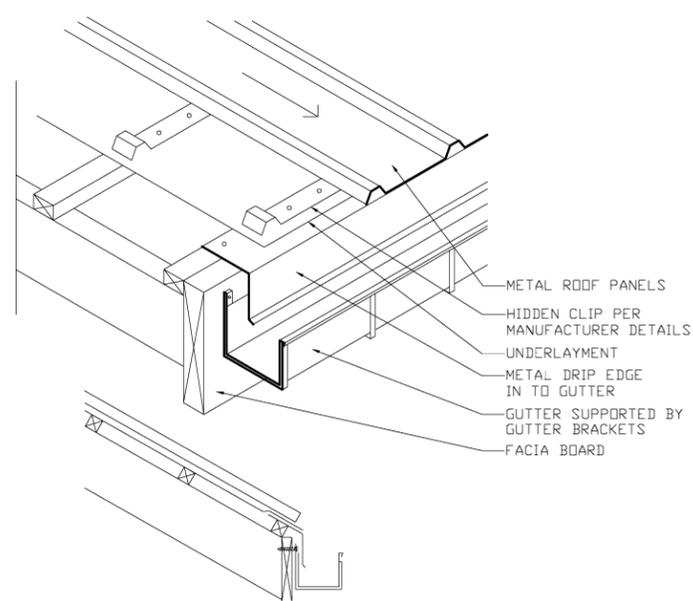

3 EAVE FLASHING
A100/A101 SCALE - NTS

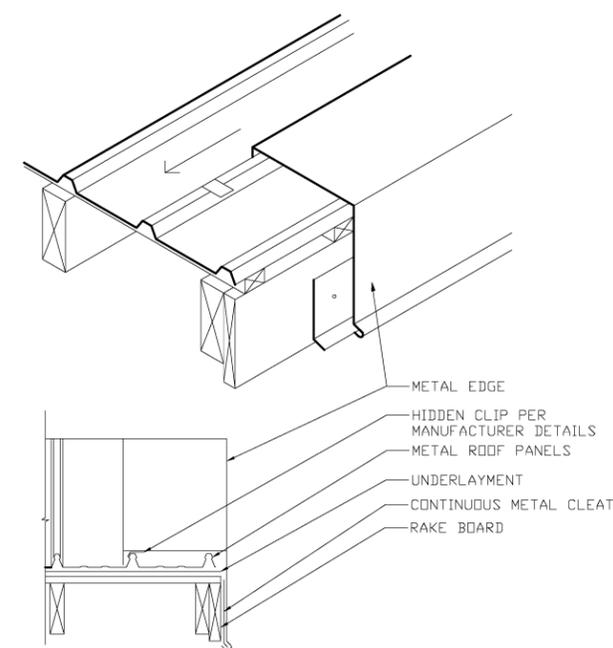

4 RAKE FLASHING
A100/A101 SCALE - NTS


Drawing Title			
DETAILS			
FBO Project Number	Drawing Scale	Phase	
FBO PROJECT #	VARIES		
CADD File Name	CADD Plot Scale	<input type="checkbox"/> CONCEPT <input type="checkbox"/> 35% <input type="checkbox"/> 60% <input type="checkbox"/> 90% <input type="checkbox"/> 100% <input checked="" type="checkbox"/> FINAL	
	1:1	Date	Sheet Number
		03.13.2020	
		Drawn By	RES A101
		WH	
		Checked By	
		CG	
		Project Number	
		Classification	
		CG	




United States Department of State
BUREAU OF OVERSEAS BUILDING OPERATIONS
Washington, D.C.

RES
GATE 129
for
MBABANE
ESWATINI



WARNING: This document is the property of the U.S. Government. Further reproduction and/or distribution is prohibited without the express written permission of: Office of Foreign Buildings Operations, U.S. Department of State, Washington, DC, 20522-0620. Information on this document is not to be altered except with the written approval of the individual whose seal appears hereon.

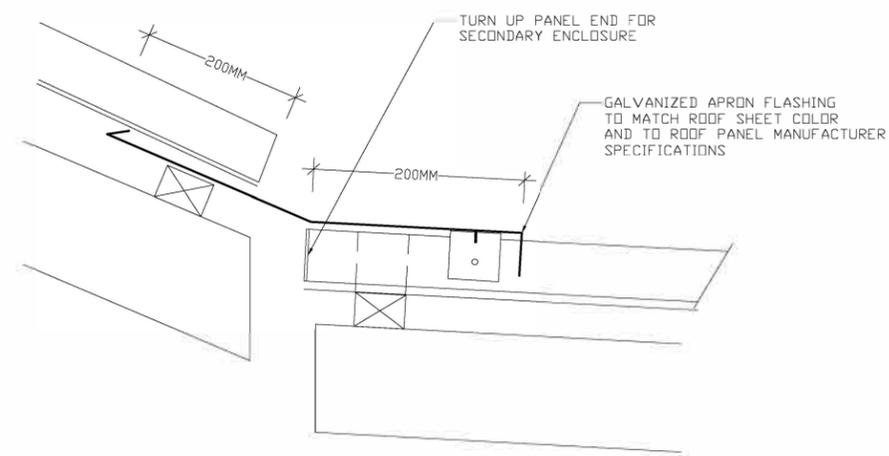

5 APRON FLASHING
A100/A102 SCALE - NTS

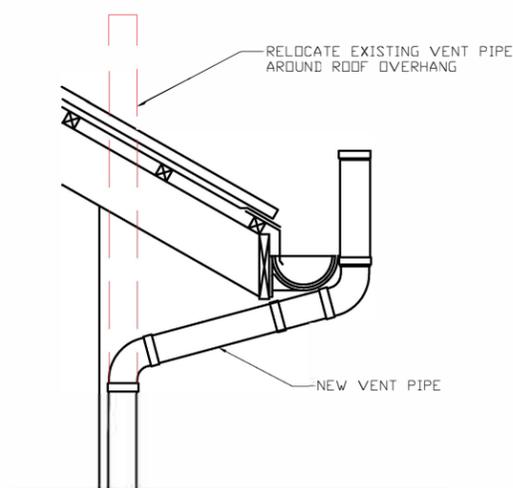

6 VENT PIPE RELOCATION
A100/A102 SCALE - NTS

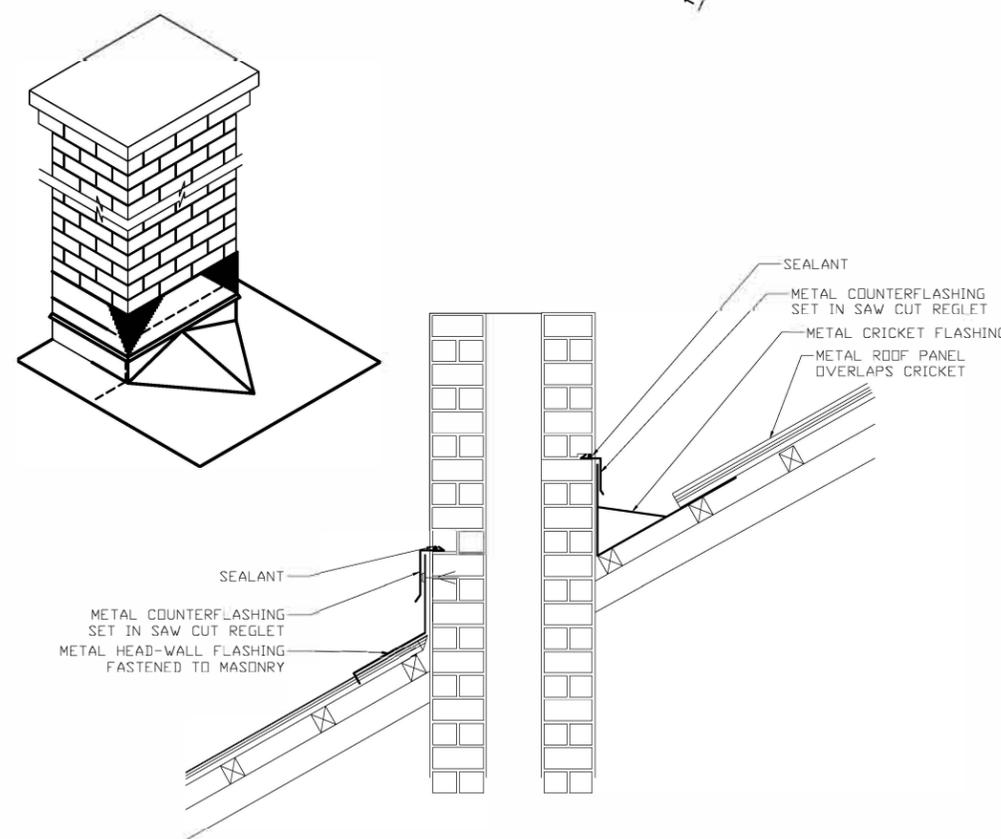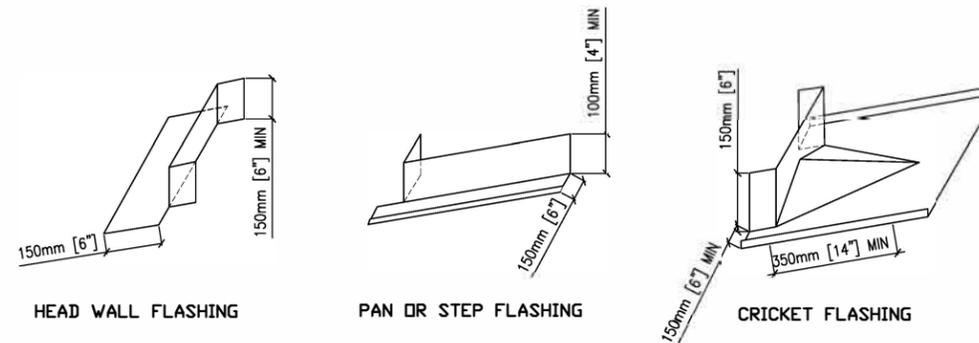

7 CRICKET FLASHING
A100/A102 SCALE - NTS

Drawing Title			DETAILS		
FBO Project Number	Drawing Scale	Phase			
FBO PROJECT #	VARIES				
CADD File Name	CADD Plot Scale	<input type="checkbox"/> CONCEPT <input type="checkbox"/> 35% <input type="checkbox"/> 60% <input type="checkbox"/> 90% <input type="checkbox"/> 100% <input checked="" type="checkbox"/> FINAL			
		1:1			
Date	03.13.2020	Sheet Number	RES A102		
Drawn By	WH				
Checked By	CG				
Project Number					
Classification	CG				