


Scope of works

To increase the height of perimeter fence on the outside from existing to 2.7m

The existing concrete panel fence consists of 7No x 0.3m high panels giving a maximum height of 2.1m, less in places as the bottom panel is embedded into the ground.

To archive the required height of 2.7m. 2 lines x 500mm razor wire are to be fixed to 3 lines of 3mm galvanized straining wire which will be treaded through holes drilled into primed and painted 20mm x 20mm x 3mm angle iron fixed 300mm deep at each post.

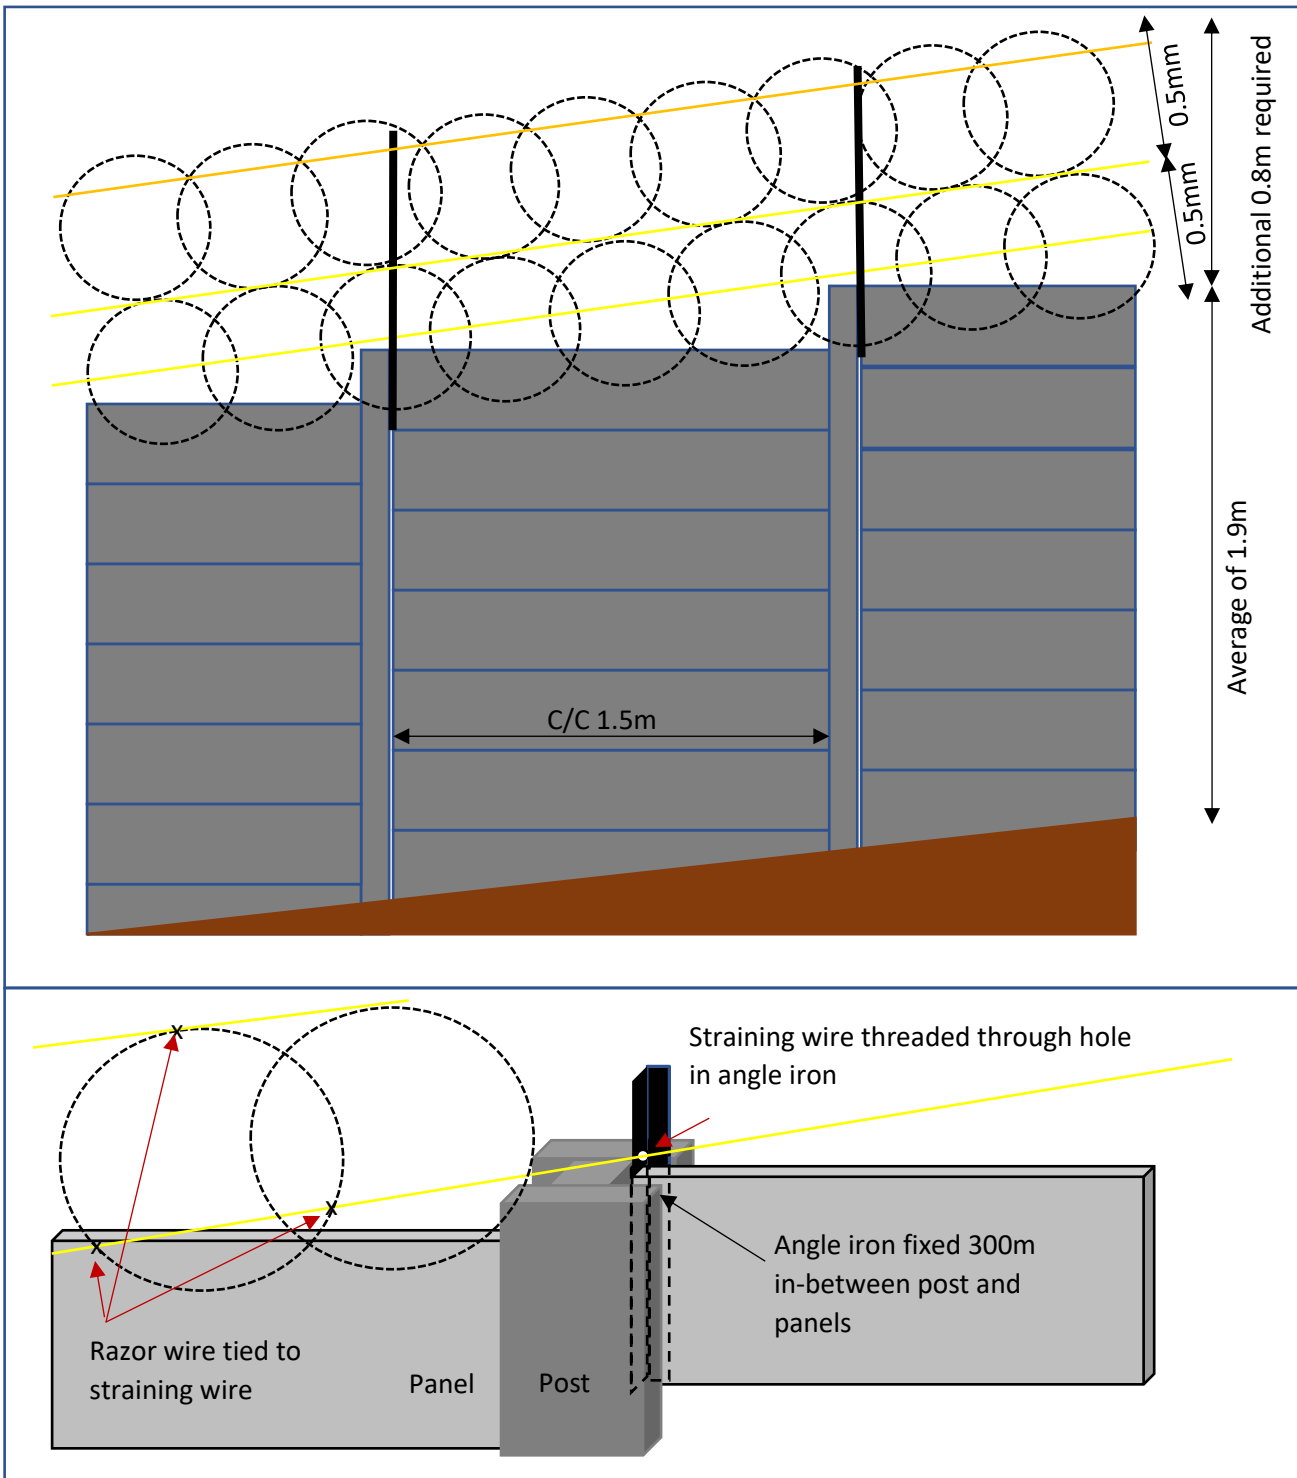

SPEC OF RAZOR WIRE

BRAND

African Gate and Fence

PRODUCT TYPE

Razor wires

PRODUCT

African Gate and Fence Razor Wire Flat Wrap (500mm x 15m)

PRODUCT USE

Fencing

APERTURE SIZE

2.24

THICKNESS

2.24 mm

COATING

Galvanised

MATERIAL

Steel

INSTALLATION

Inland

Coastal

APPLICATION

Commercial

Residential

LENGTH

1500 mm

WIDTH

500 mm

SKU WEIGHT

4 kg

SHIPPING LENGTH

1500 mm

SHIPPING WIDTH

500 mm

SHIPPING WEIGHT

4 kg